

Owner
Daniele Family Companies
(Daniele SPC, LLC)
2851 Monroe Avenue
Rochester, NY 14618
T: 585.271.1111

SBLM
SBLM ARCHITECTS
545 W 45TH STREET, NEW YORK, NY 10036
T: 212.995.5600 F: 212.675.4228
www.sblm.com
STRUCTURAL
CEC
730 BOULEVARD, KENILWORTH NJ 07033
T: 908.298.1600 F: 908.298.0702
www.ccecengineers.com

REVISIONS		
NO.	DATE	DESCRIPTION

SEAL

PROJECT NUMBER 015002.02
PROJECT NAME
Palazzo Plaza
2740 Monroe Avenue
Rochester, New York

DRAWING TITLE
SITE PLAN
BUILDING 4

PROJECT NO: 015002.02
DATE: 08/20/2018
DRAWN BY: CM
CHECKED BY: MR

DRAWING NO.
A-004

Owner
Daniele Family Companies
(Daniele SPC, LLC)
 2851 Monroe Avenue
 Rochester, NY 14618
 T: 585.271.1111

SBLM

SBLM ARCHITECTS
 545 W 45TH STREET, NEW YORK, NY 10036
 T: 212.995.5600 F: 212.675.4228
 www.sblm.com

STRUCTURAL
CEC
 730 BOULEVARD, KENILWORTH NJ 07033
 T: 908.298.1600 F: 908.298.0702
 www.ccecngineers.com

REVISIONS

NO	DATE	DESCRIPTION

SEAL

PROJECT NUMBER 015002.02

PROJECT NAME

Palazzo Plaza
 2740 Monroe Avenue
 Rochester, New York

DRAWING TITLE

CONSTRUCTION PLAN
BUILDING 4

PROJECT NO: 015002.02


DATE: 08/20/2018

DRAWN BY: CM

CHECKED BY: MR

DRAWING NO.

A-104

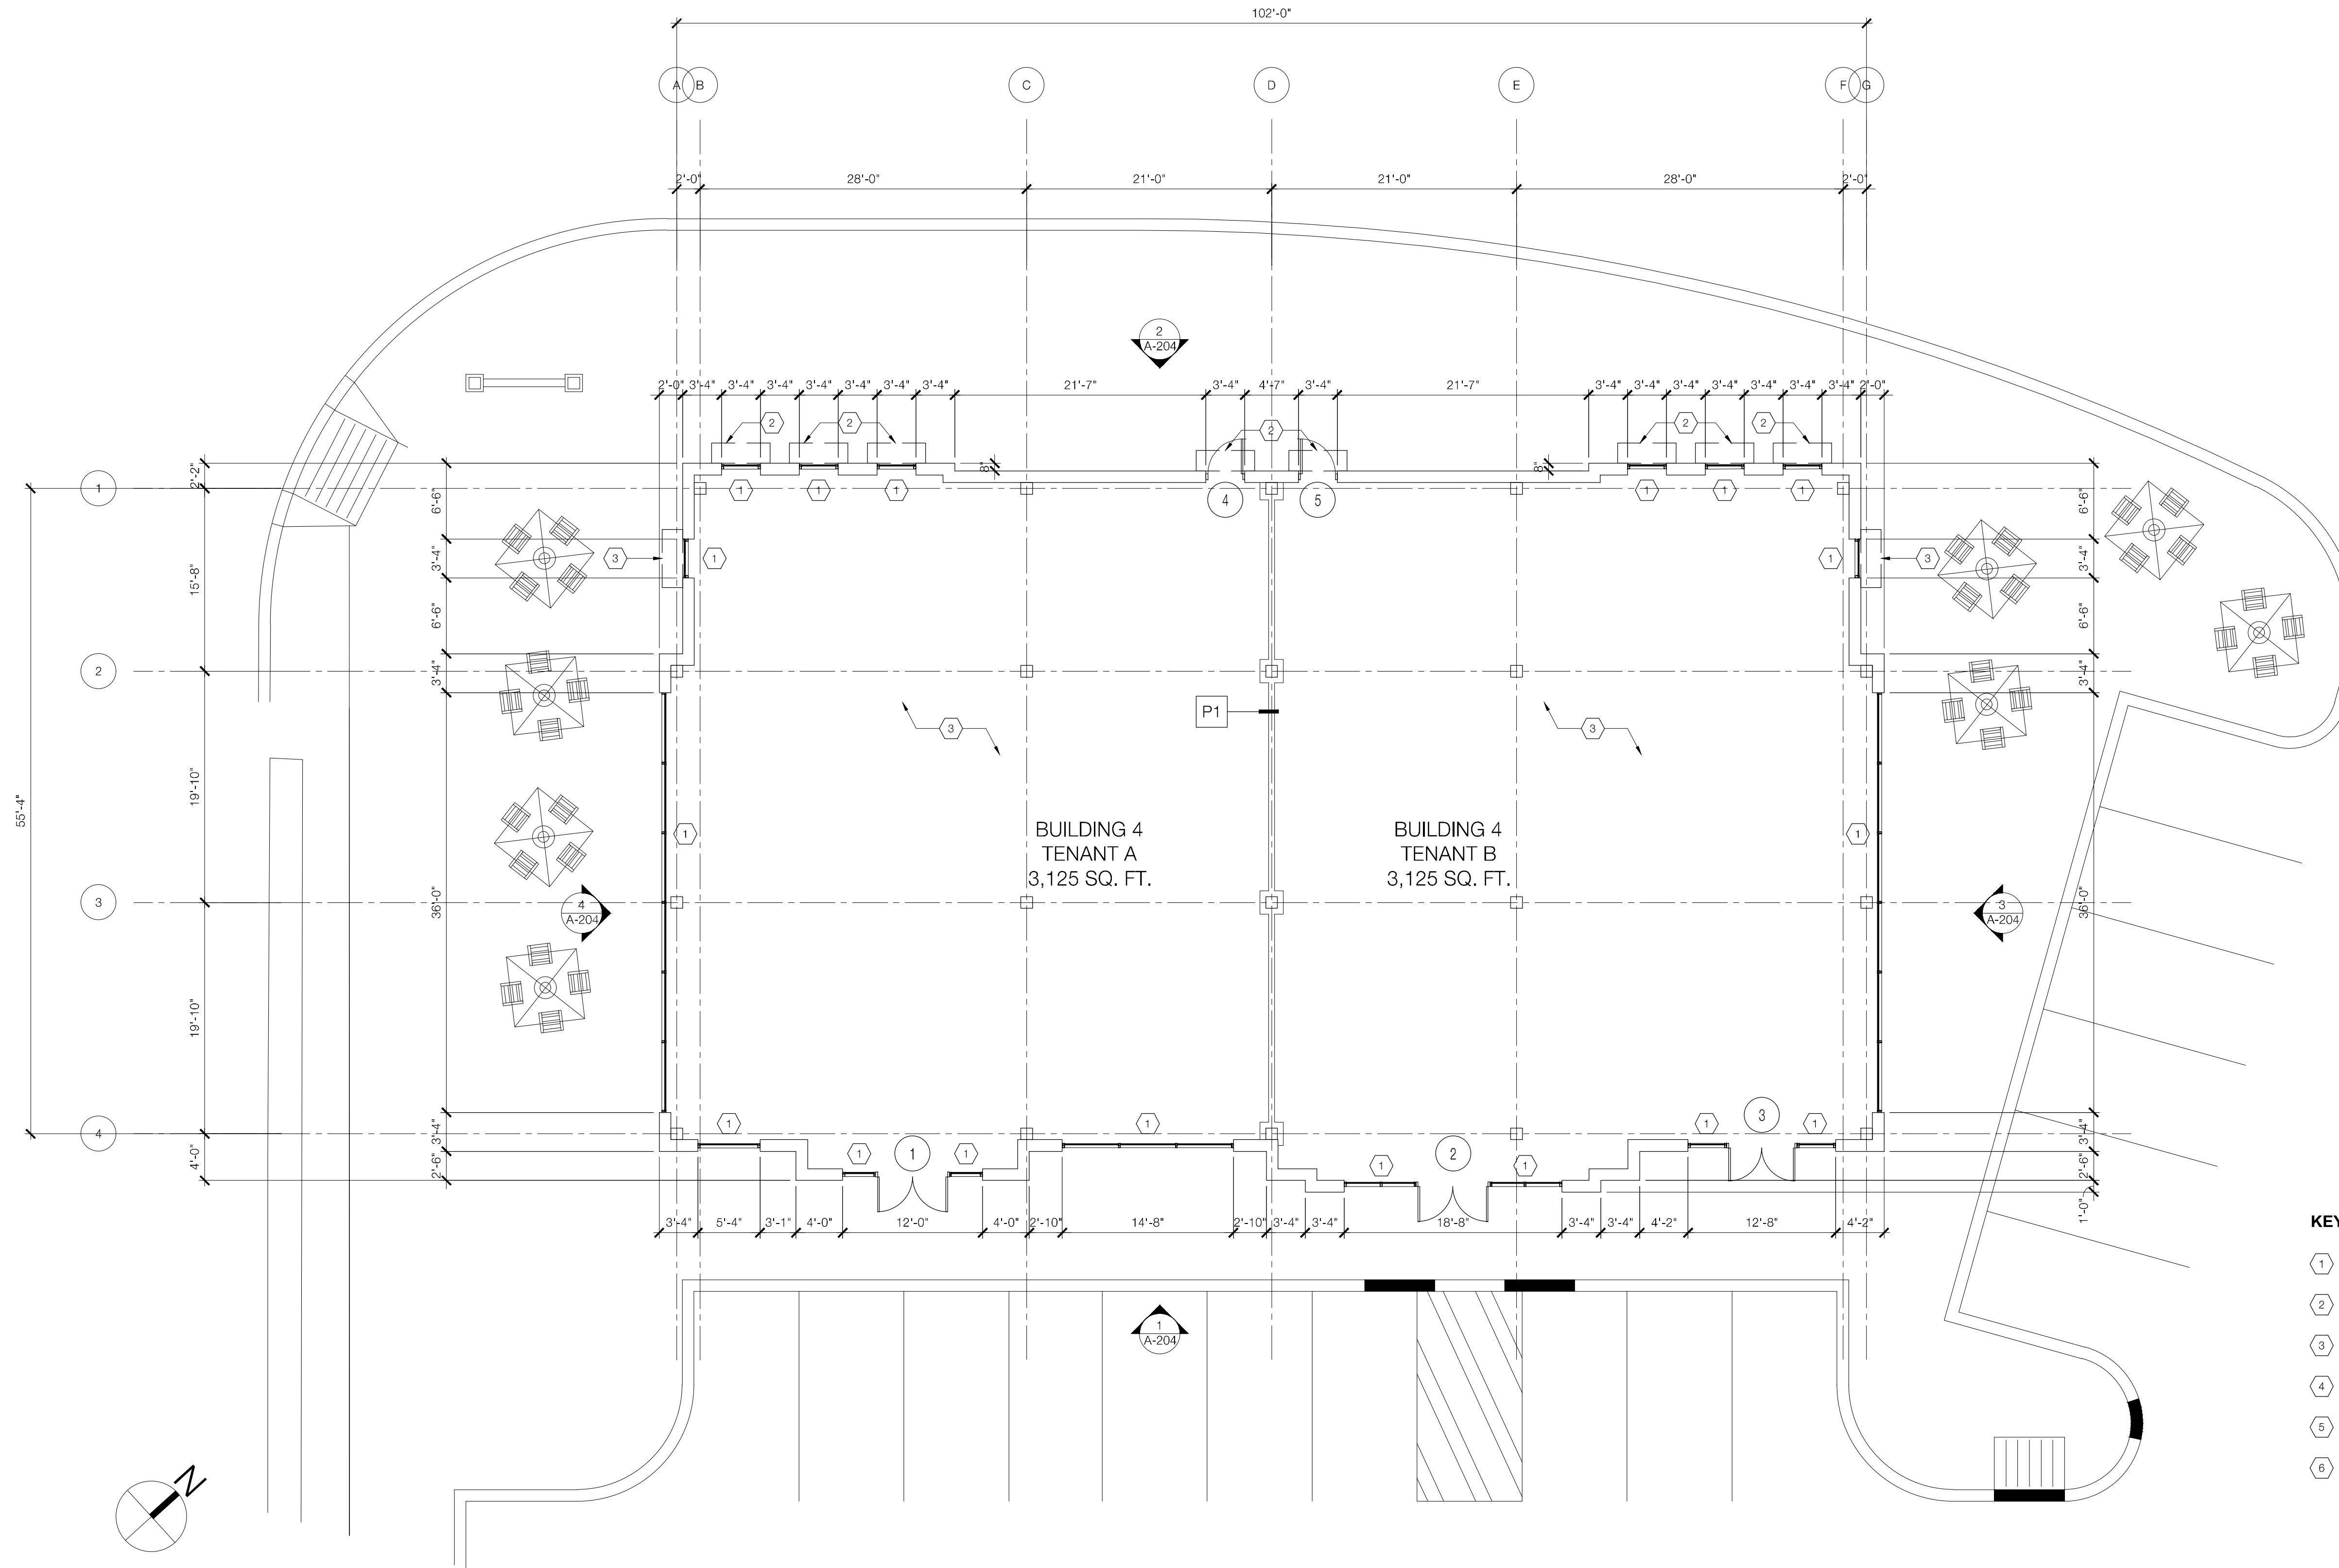

KEY NOTES

- 1 YKK AP STOREFRONT (YES 60 TU OR APPROVED EQUAL) BLACK DURANCOIC FINISH
- 2 FABRIC CANOPY ABOVE
- 3 SMOOTH, LEVEL, PROPERLY CURED CONCRETE FLOOR, IN BROOM-CLEAN CONDITION, READY TO ACCEPT TENANT'S FINISHES
- 4
- 5
- 6

Owner
Daniele Family Companies
(Daniele SPC, LLC)
 2851 Monroe Avenue
 Rochester, NY 14618
 T: 585.271.1111

SBLM

SBLM ARCHITECTS
 545 W 45TH STREET, NEW YORK, NY 10036
 T: 212.995.5600 F: 212.675.4228
 www.sblm.com

STRUCTURAL
CEC
 730 BOULEVARD, KENILWORTH NJ 07033
 T: 908.298.1600 F: 908.298.0702
 www.cecengineers.com

REVISIONS

NO	DATE	DESCRIPTION
01	10-19-2018	ISSUED FOR PERMIT
02	07-15-2019	DEP. OF BUILDING SUBMISSION
03	08-15-2019	DEP. OF BUILDING SUBMISSION
04	09-15-2019	DEP. OF BUILDING SUBMISSION

SEAL

PROJECT NUMBER 015002.02

PROJECT NAME

Palazzo Plaza
 2740 Monroe Avenue
 Rochester, New York

DRAWING TITLE

ROOF PLAN
 BUILDING 4

PROJECT NO: 015002.02



DATE: 08/15/2019

DRAWN BY: CM

CHECKED BY: MR

DRAWING NO.


A-114

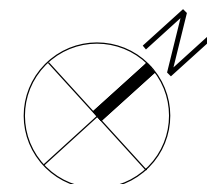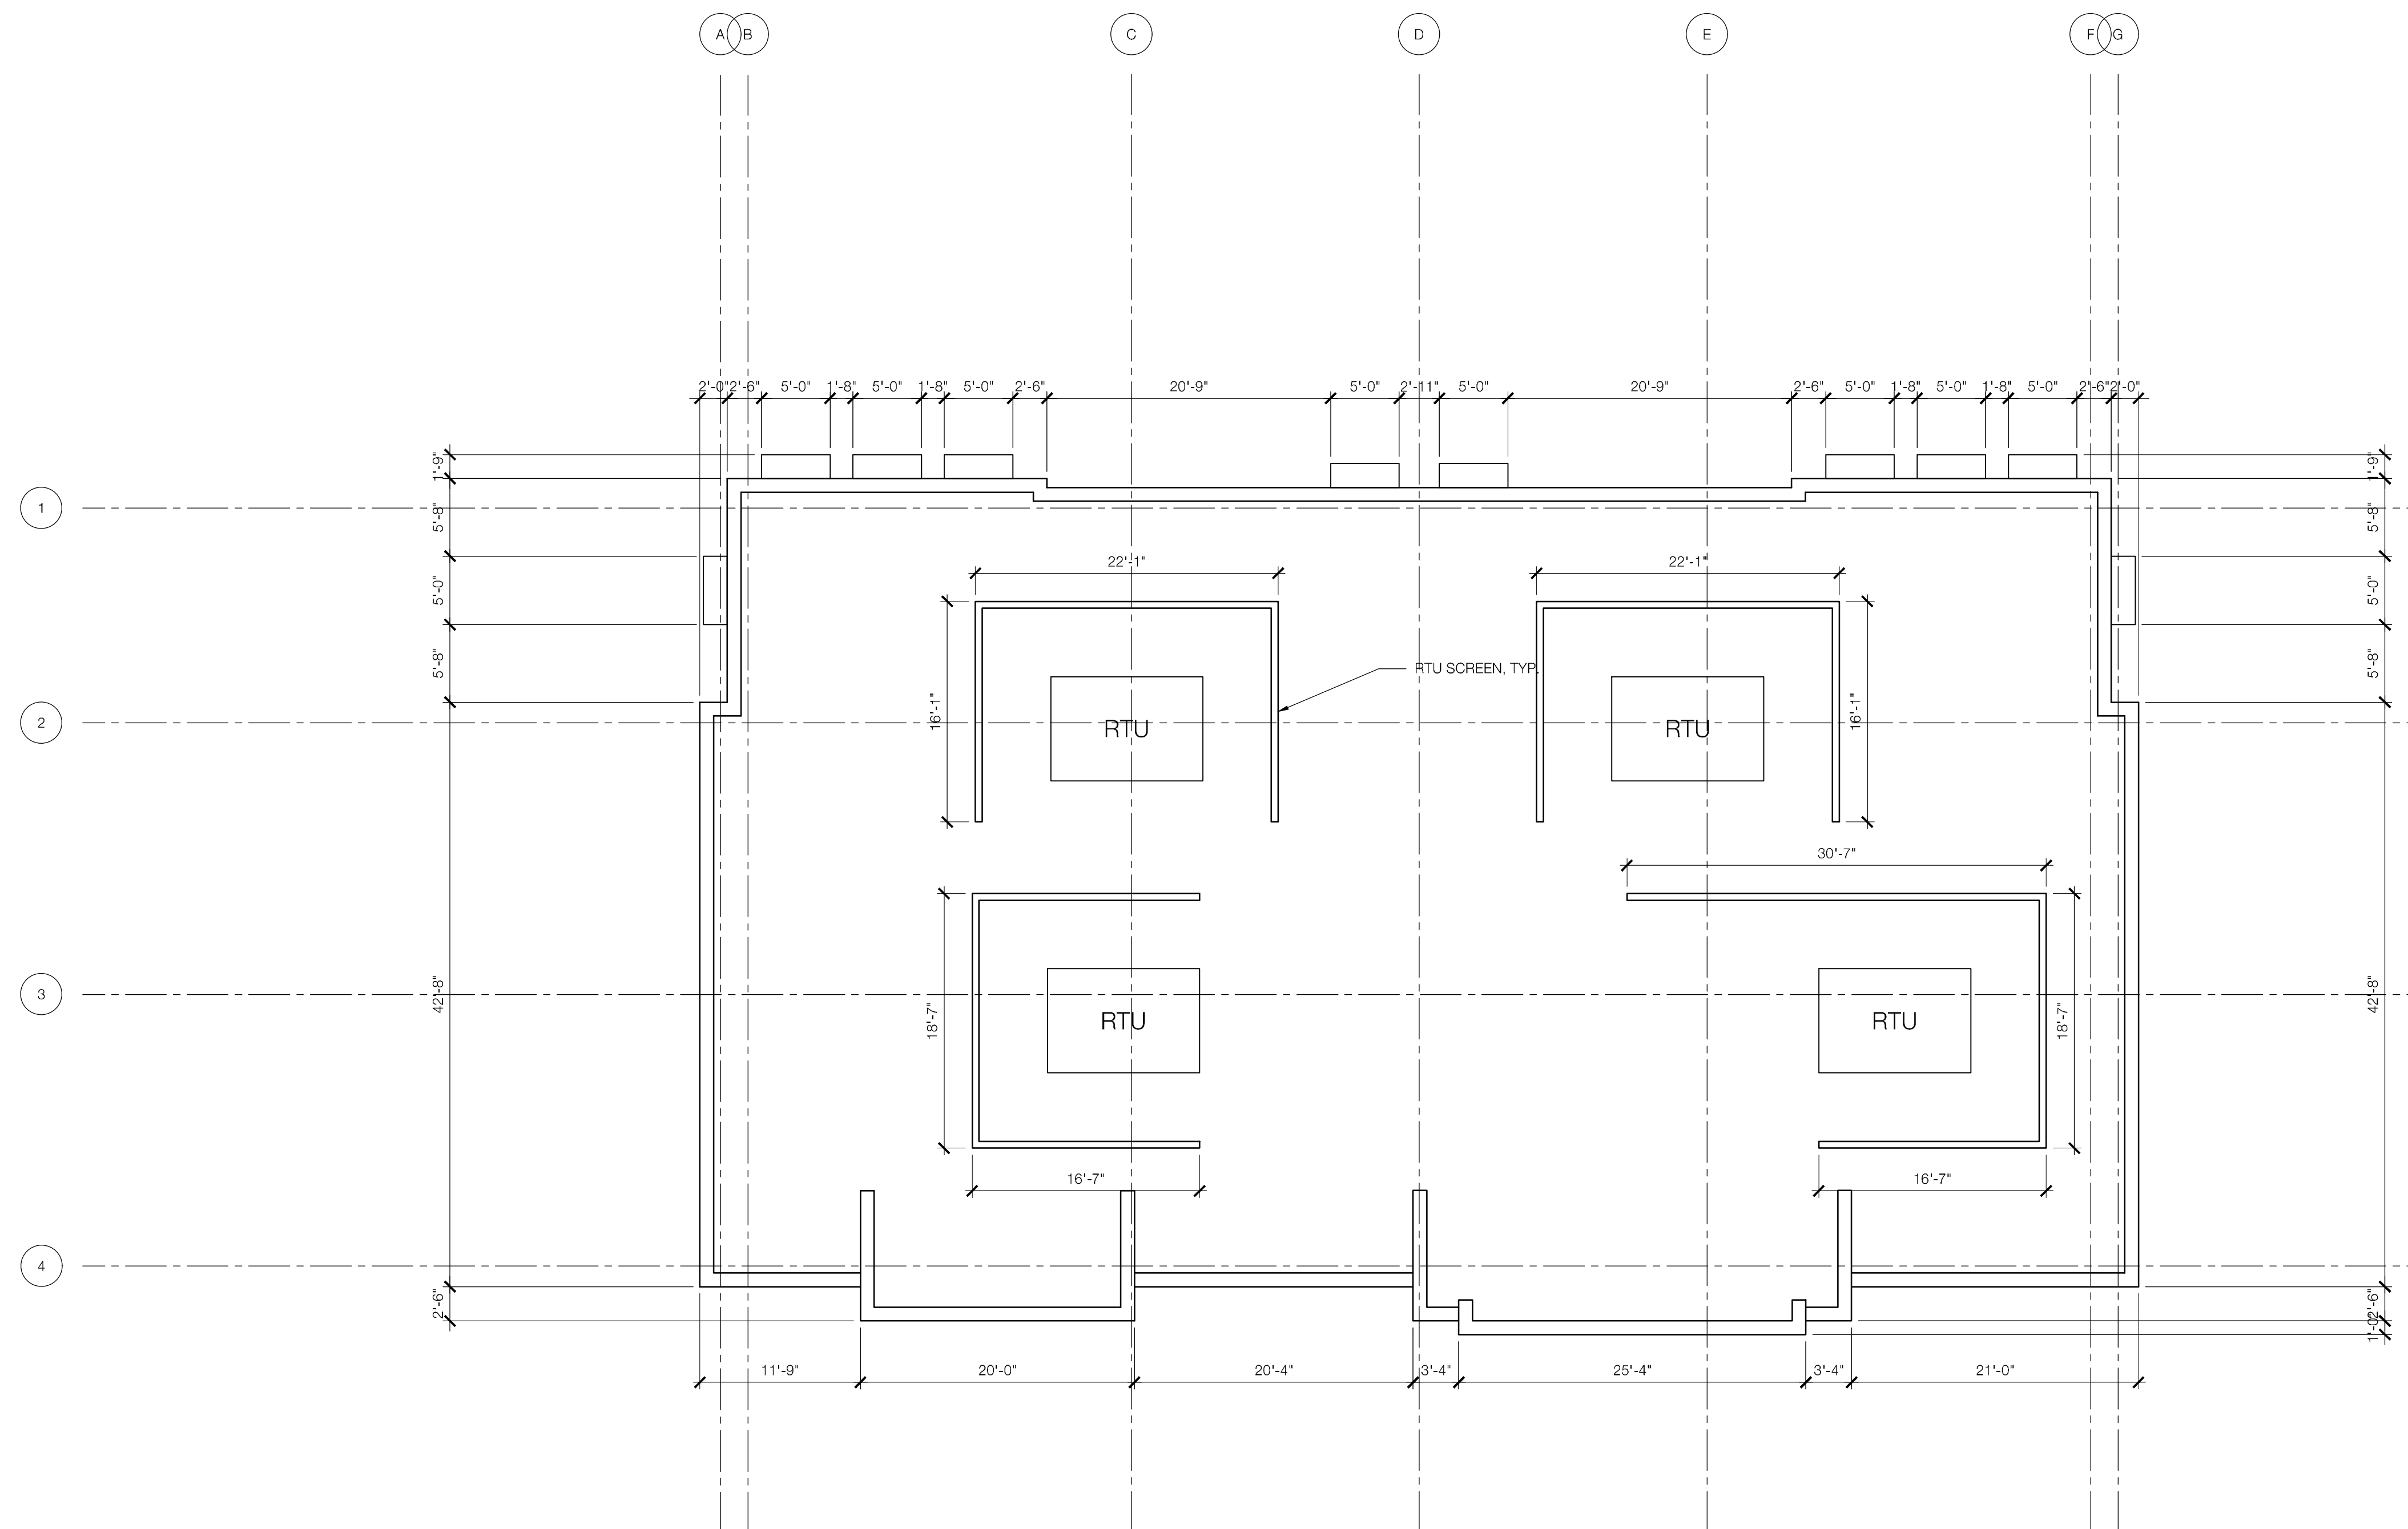




1 SOUTHEAST ELEVATION - BUILDING 4

SCALE: 1/8" = 1'-0"

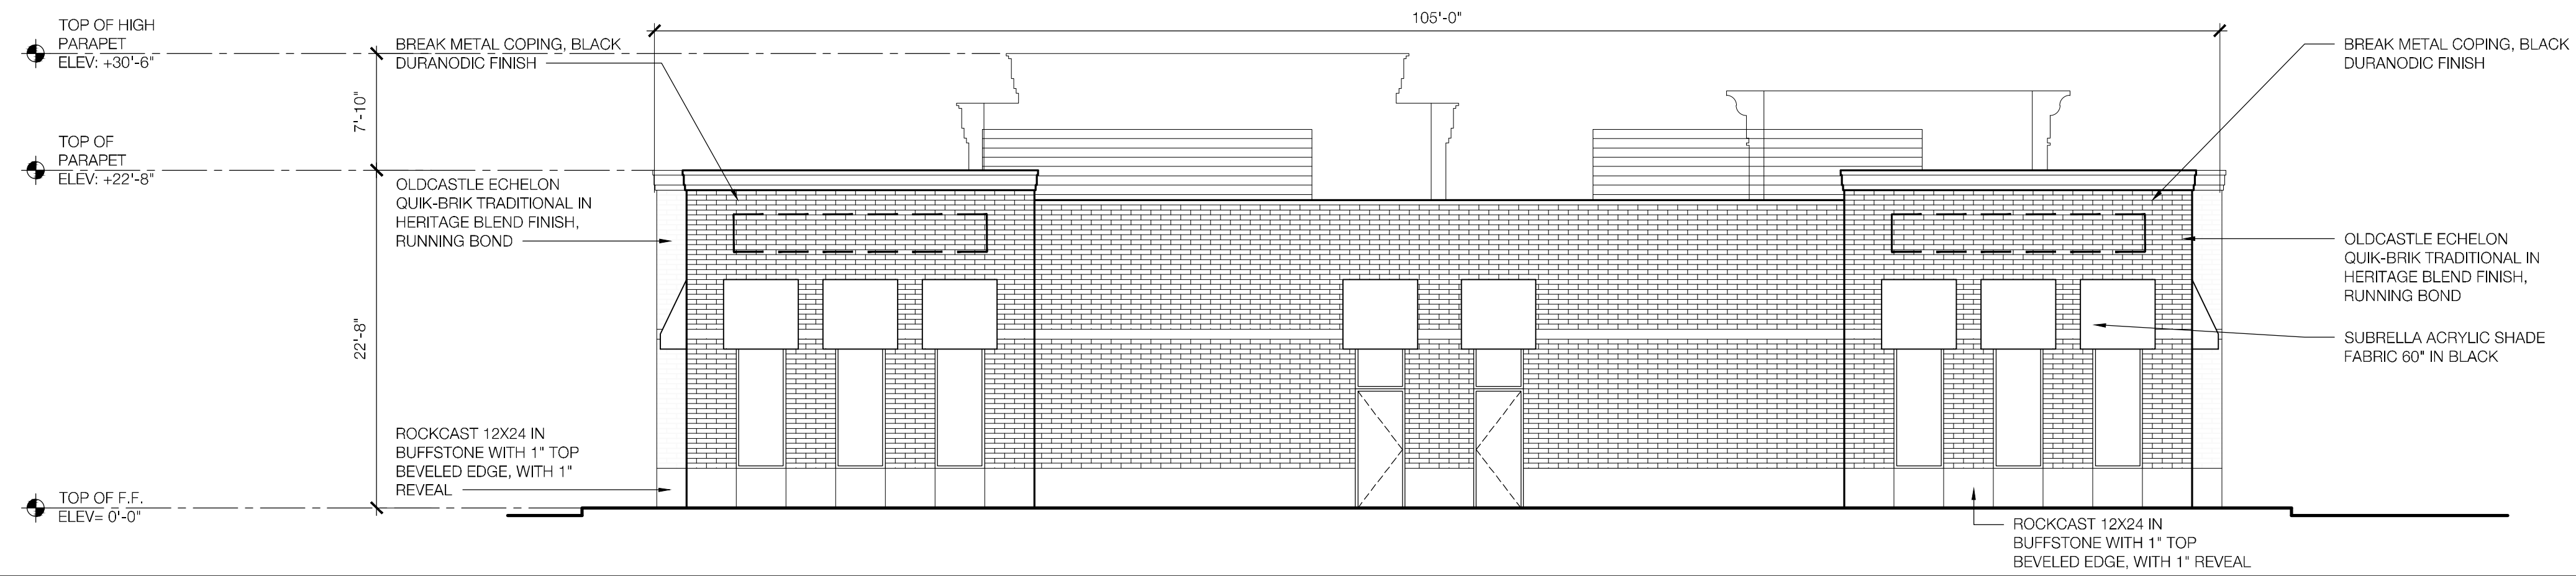


2 NORTHWEST ELEVATION - BUILDING 4

SCALE: 1/8" = 1'-0"

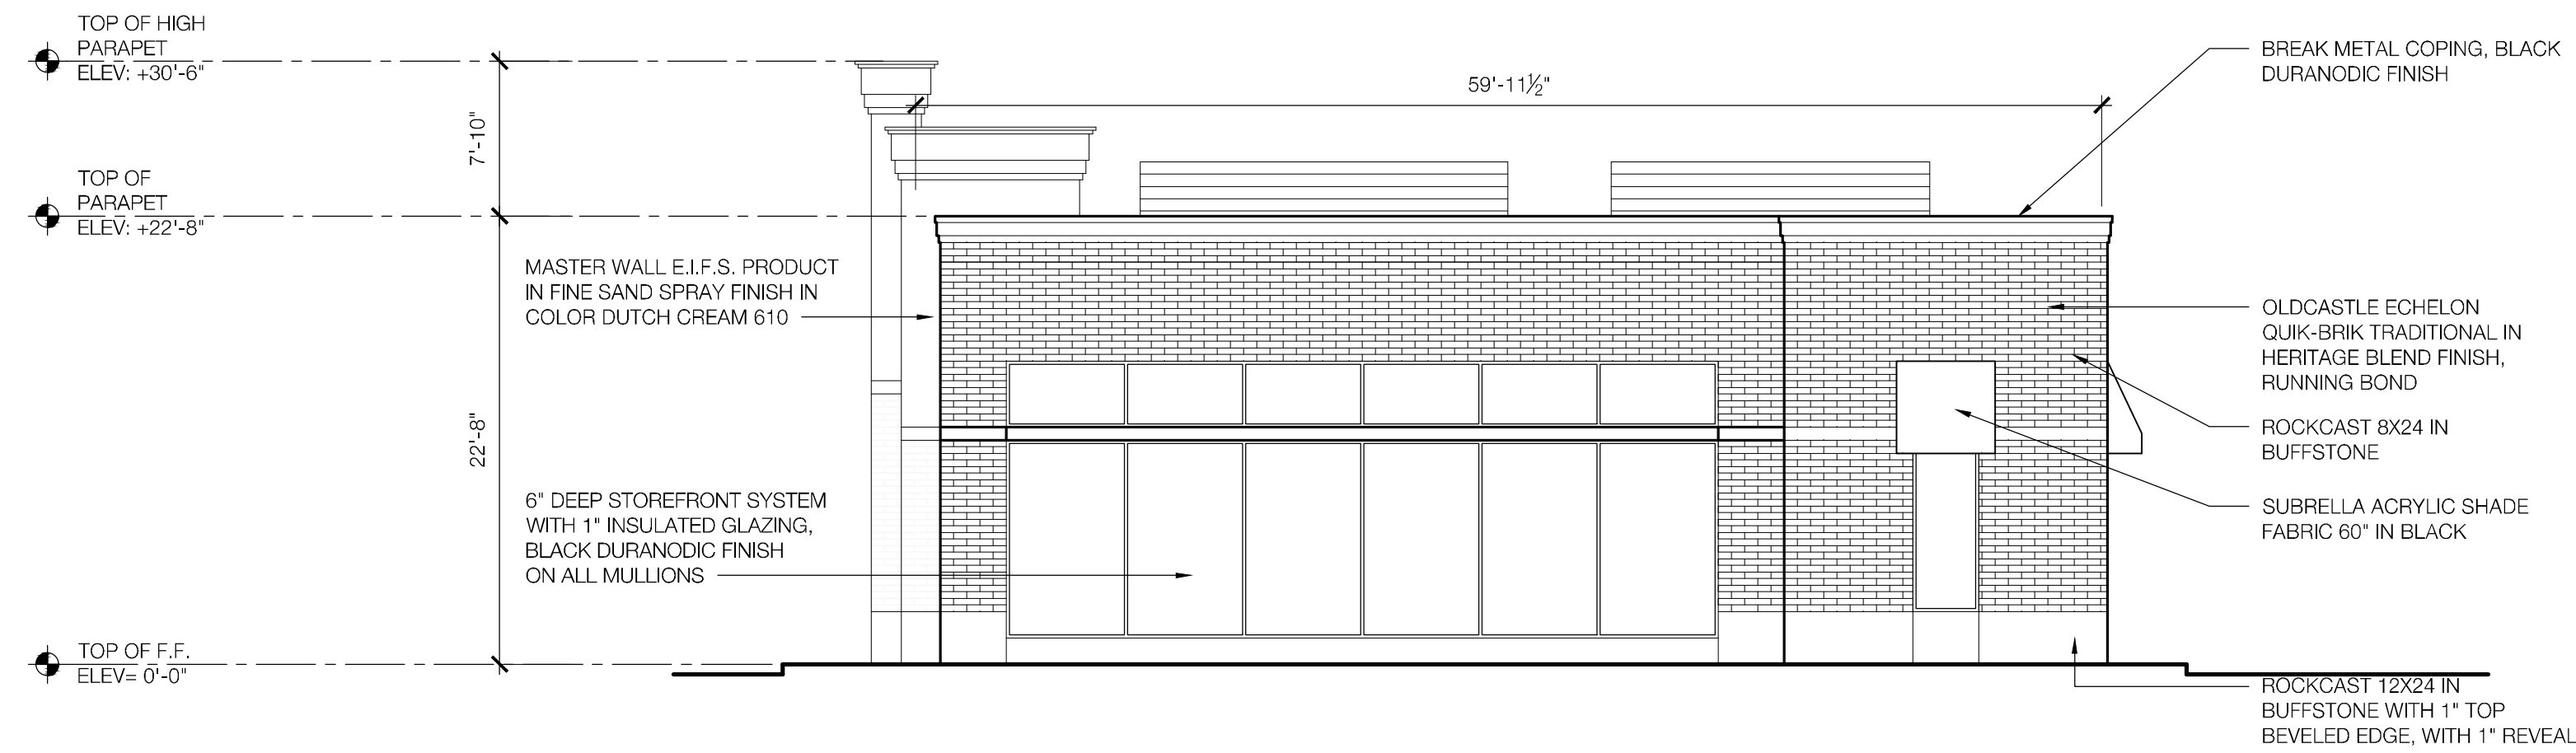

3 NORTHEAST ELEVATION - BUILDING 4

SCALE: 1/8" = 1'-0"

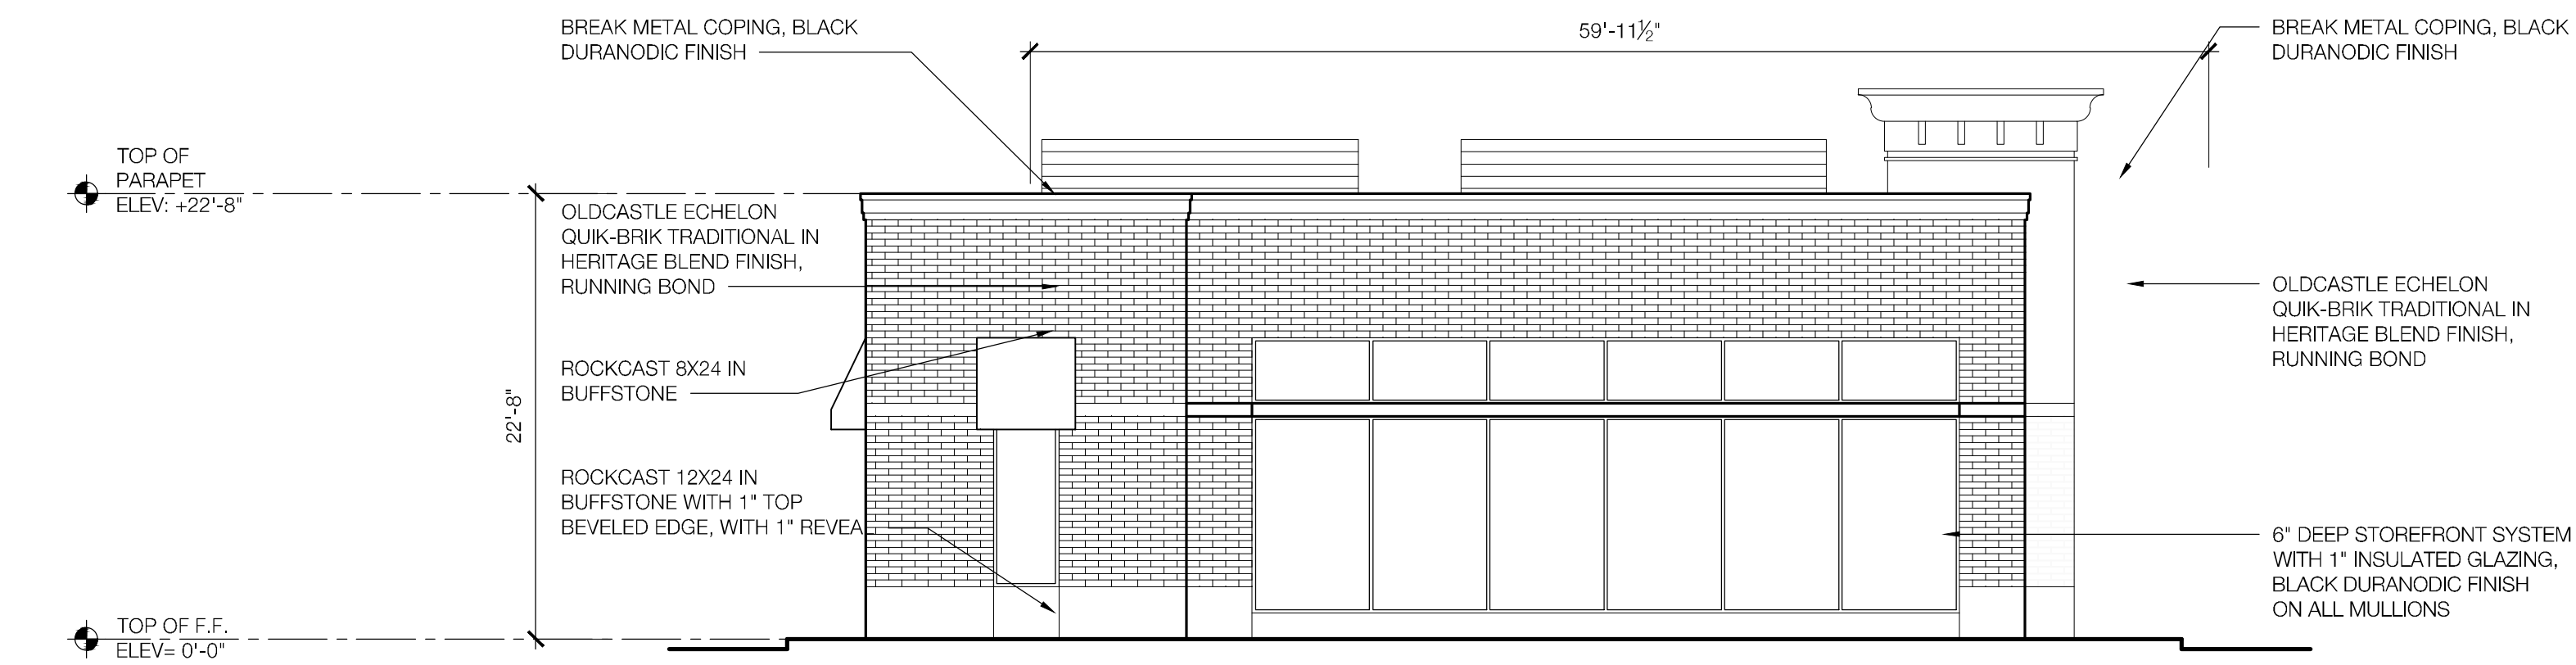

4 SOUTHWEST ELEVATION - BUILDING 4

SCALE: 1/8" = 1'-0"

Owner
Daniele Family Companies
(Daniele SPC, LLC)
 2851 Monroe Avenue
 Rochester, NY 14618
 T: 585.271.1111

SBLM

SBLM ARCHITECTS
 545 W 45TH STREET, NEW YORK, NY 10036
 T: 212.995.5600 F: 212.675.4228
 www.sblm.com

STRUCTURAL
CEC
 730 BOULEVARD, KENILWORTH NJ 07033
 T: 908.298.1600 F: 908.298.0702
 www.cceengineers.com

REVISIONS

NO	DATE	DESCRIPTION
01	10-19-2018	ISSUED FOR PERMIT
02	07-15-2019	DEP. OF BUILDING SUBMISSION
03	08-15-2019	DEP. OF BUILDING SUBMISSION
04	09-15-2019	DEP. OF BUILDING SUBMISSION

SEAL

PROJECT NUMBER 015002.02

PROJECT NAME

Palazzo Plaza
 2740 Monroe Avenue
 Rochester, New York

DRAWING TITLE

EXTERIOR ELEVATIONS
 BUILDING 4

PROJECT NO: 015002.02

DATE: 08/15/2019

DRAWN BY: CM

CHECKED BY: MR

DRAWING NO.

A-204